

SHEET METAL SUPPLY LTD

150 Pine Street | Grayslake IL 60030

P: 847-478-8500 F: 847-478-9500


info@sheetmetalsupplyltd.com

www.sheetmetalsupplyltd.com




Carter Fusion
Detail Pages




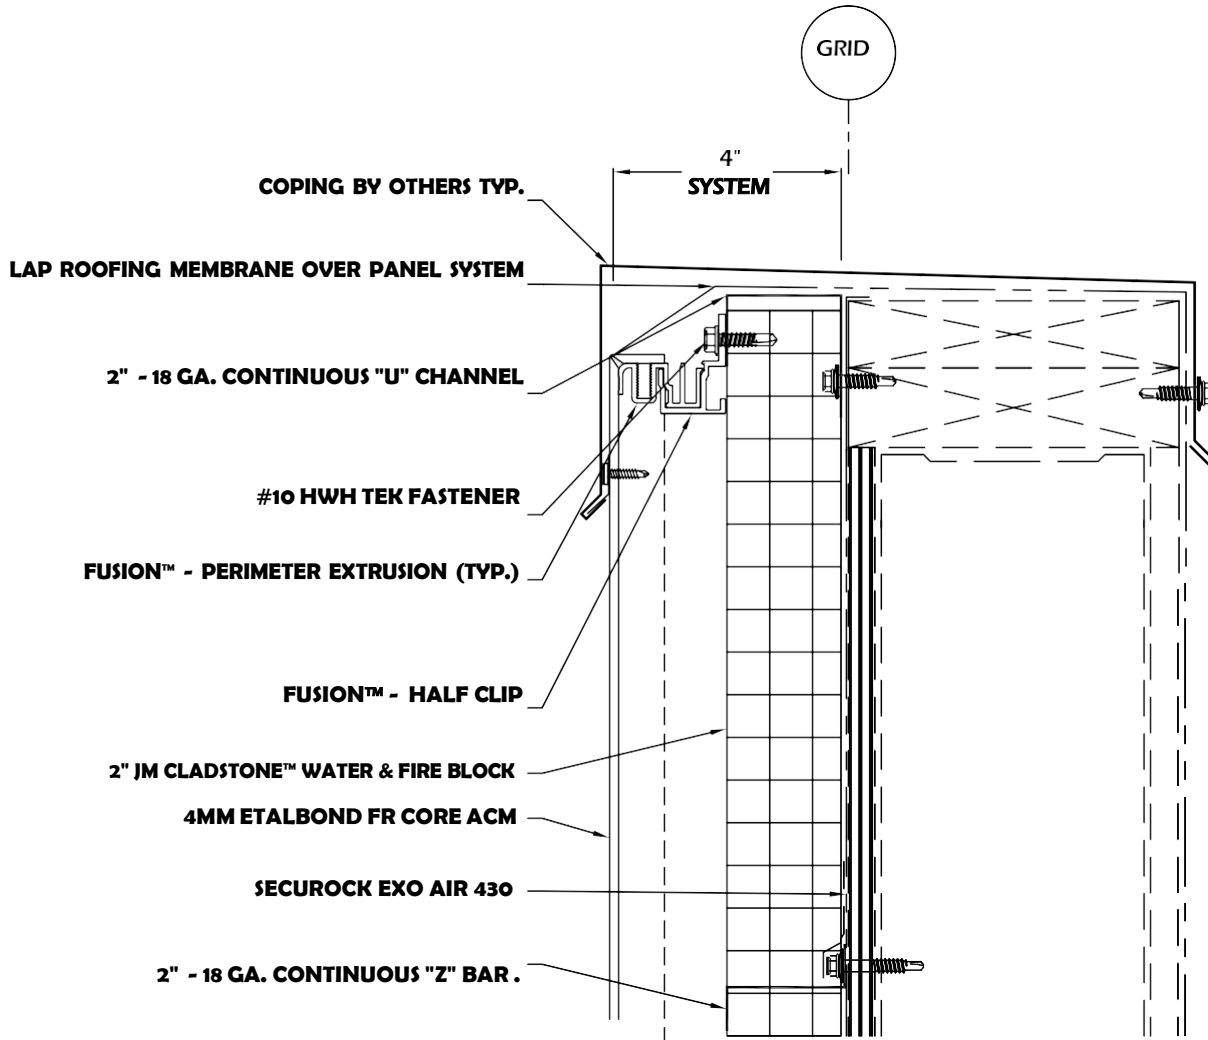

NOTES:


1. INSTALLATION TO BE COMPLETED IN ACCORDANCE WITH MANUFACTURER'S SPECIFICATIONS.
2. DO NOT SCALE DRAWING.
3. THIS DRAWING IS INTENDED FOR USE BY ARCHITECTS, ENGINEERS, CONTRACTORS, CONSULTANTS AND DESIGN PROFESSIONALS FOR PLANNING PURPOSES ONLY. THIS DRAWING MAY NOT BE USED FOR CONSTRUCTION.


	150 Pine St. Grayslake, IL 60030 T: 847.478.8500 Website: www.sheetmetalsupplyltd.com E-mail: info@sheetmetalsupplyltd.com		
	INFORMATION AND DETAILS STATED ARE ONLY A BASELINE FOR SYSTEM DESIGN AND INSTALLATION. MODIFICATION TO MEET PROJECT REQUIREMENTS IS THE RESPONSIBILITY OF THE DESIGNER AND ARCHITECT. SHEET MEAL SUPPLY LTD MAKES NO REPRESENTATIONS AND WARRANTIES OTHER THAN THOSE EXPRESSED HEREIN.		
PROJECT:	PLATE PANEL WALL ASSEMBLY	DATE:	01-2023
DRAWING TITLE:	PARAPET CAP DETAIL OPTION 1	SCALE:	N.T.S.
COPYRIGHT RESERVED. THIS DRAWING REMAINS THE PROPERTY OF SHEET METAL SUPPLY LTD.		SHEET:	SMS-1a

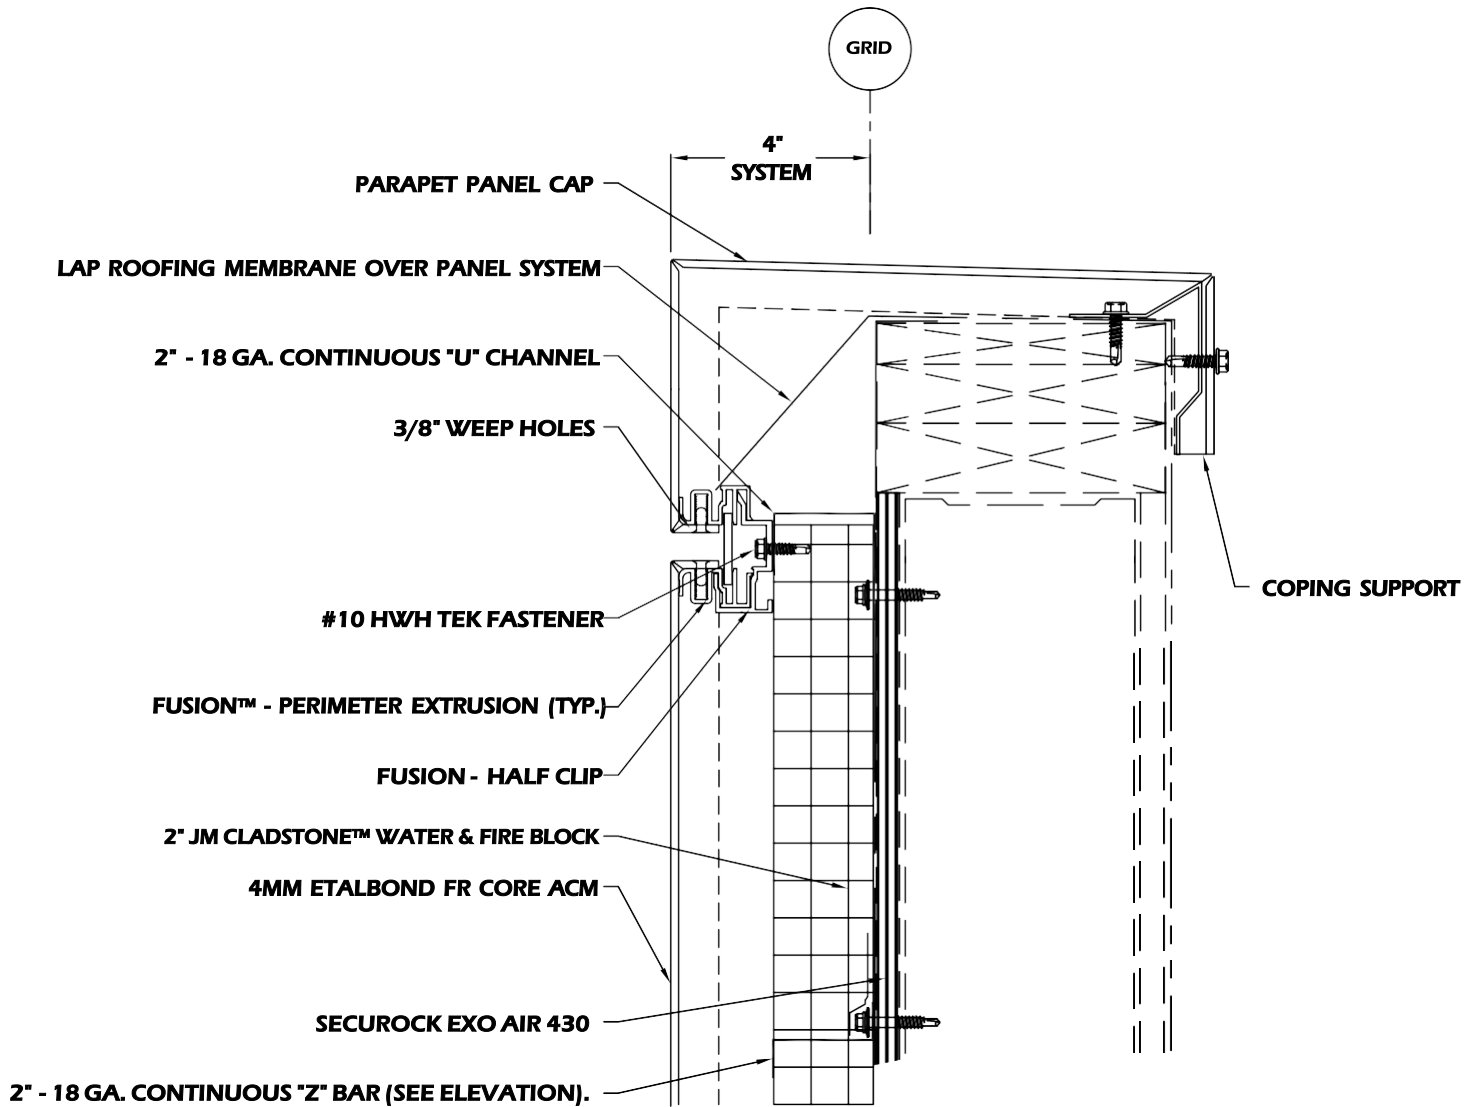

NOTES:


1. INSTALLATION TO BE COMPLETED IN ACCORDANCE WITH MANUFACTURER'S SPECIFICATIONS.
2. DO NOT SCALE DRAWING.
3. THIS DRAWING IS INTENDED FOR USE BY ARCHITECTS, ENGINEERS, CONTRACTORS, CONSULTANTS AND DESIGN PROFESSIONALS FOR PLANNING PURPOSES ONLY. THIS DRAWING MAY NOT BE USED FOR CONSTRUCTION.


		150 Pine St. Grayslake, IL 60030 T: 847.478.8500 Website: www.sheetmetalsupplyltd.com E-mail: info@sheetmetalsupplyltd.com	
INFORMATION AND DETAILS STATED ARE ONLY A BASELINE FOR SYSTEM DESIGN AND INSTALLATION. MODIFICATION TO MEET PROJECT REQUIREMENTS IS THE RESPONSIBILITY OF THE DESIGNER AND ARCHITECT. SHEET MEAL SUPPLY LTD MAKES NO REPRESENTATIONS AND WARRANTIES OTHER THAN THOSE EXPRESSED HEREIN.			
PROJECT:	PLATE PANEL WALL ASSEMBLY	DATE:	01-2023
DRAWING TITLE:	PARAPET CAP DETAIL OPTION 2	SCALE:	N.T.S.
COPYRIGHT RESERVED. THIS DRAWING REMAINS THE PROPERTY OF SHEET METAL SUPPLY LTD.		SHEET:	SMS-1b

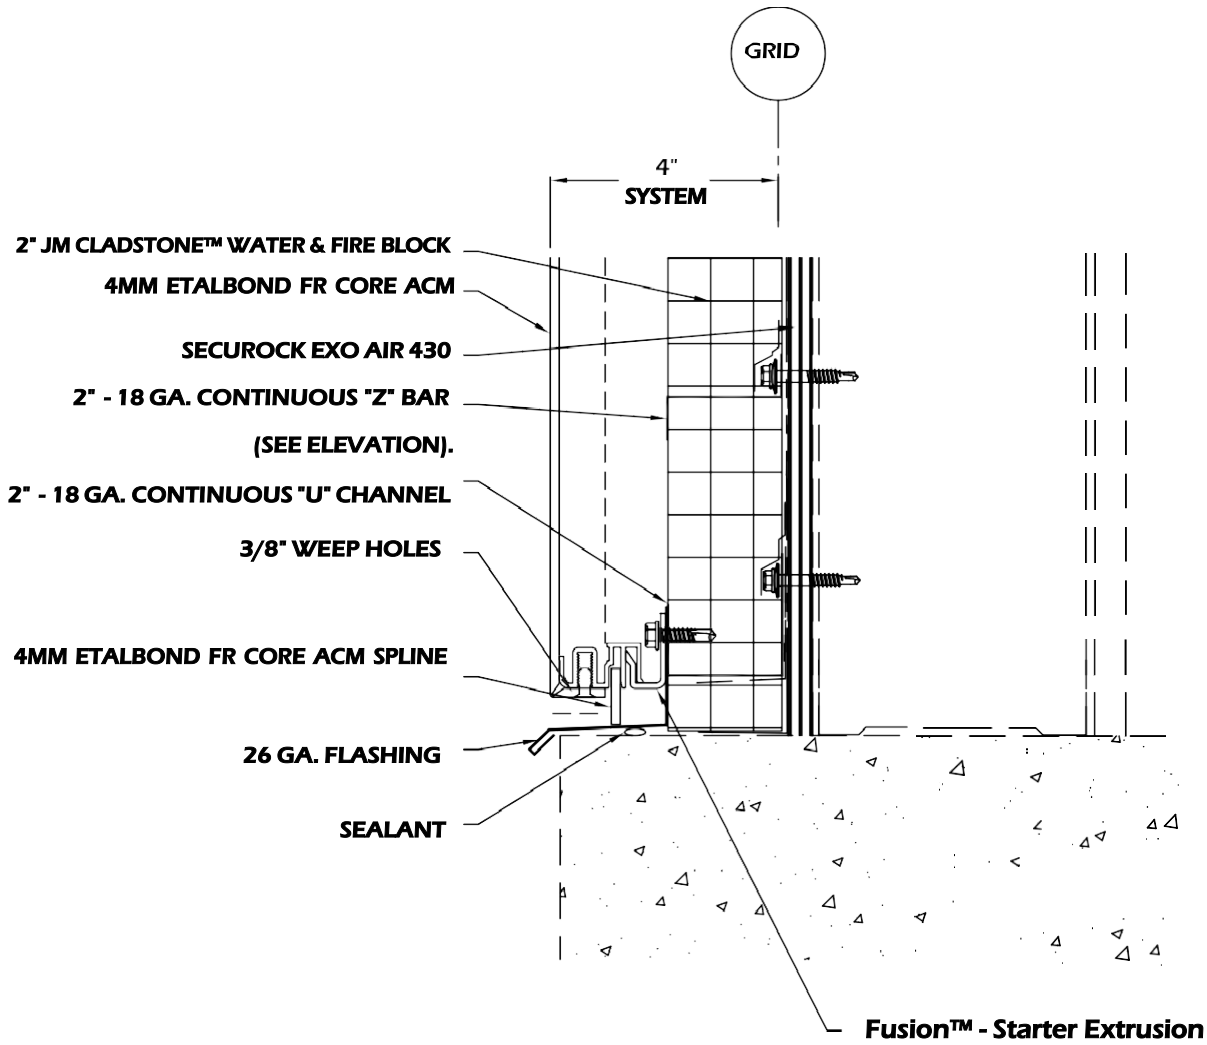

NOTES:


1. INSTALLATION TO BE COMPLETED IN ACCORDANCE WITH MANUFACTURER'S SPECIFICATIONS.
2. DO NOT SCALE DRAWING.
3. THIS DRAWING IS INTENDED FOR USE BY ARCHITECTS, ENGINEERS, CONTRACTORS, CONSULTANTS AND DESIGN PROFESSIONALS FOR PLANNING PURPOSES ONLY. THIS DRAWING MAY NOT BE USED FOR CONSTRUCTION.


		150 Pine St. Grayslake, IL 60030 T: 847.478.8500 Website: www.sheetmetalsupplyltd.com E-mail: info@sheetmetalsupplyltd.com	
INFORMATION AND DETAILS STATED ARE ONLY A BASELINE FOR SYSTEM DESIGN AND INSTALLATION. MODIFICATION TO MEET PROJECT REQUIREMENTS IS THE RESPONSIBILITY OF THE DESIGNER AND ARCHITECT. SHEET MEAL SUPPLY LTD MAKES NO REPRESENTATIONS AND WARRANTIES OTHER THAN THOSE EXPRESSED HEREIN.			
PROJECT:		DATE:	
PLATE PANEL WALL ASSEMBLY		01-2023	
DRAWING TITLE:		SCALE:	
BASE – SECTION VIEW		N.T.S.	
COPYRIGHT RESERVED. THIS DRAWING REMAINS THE PROPERTY OF SHEET METAL SUPPLY LTD.		SHEET:	
		SMS-2	

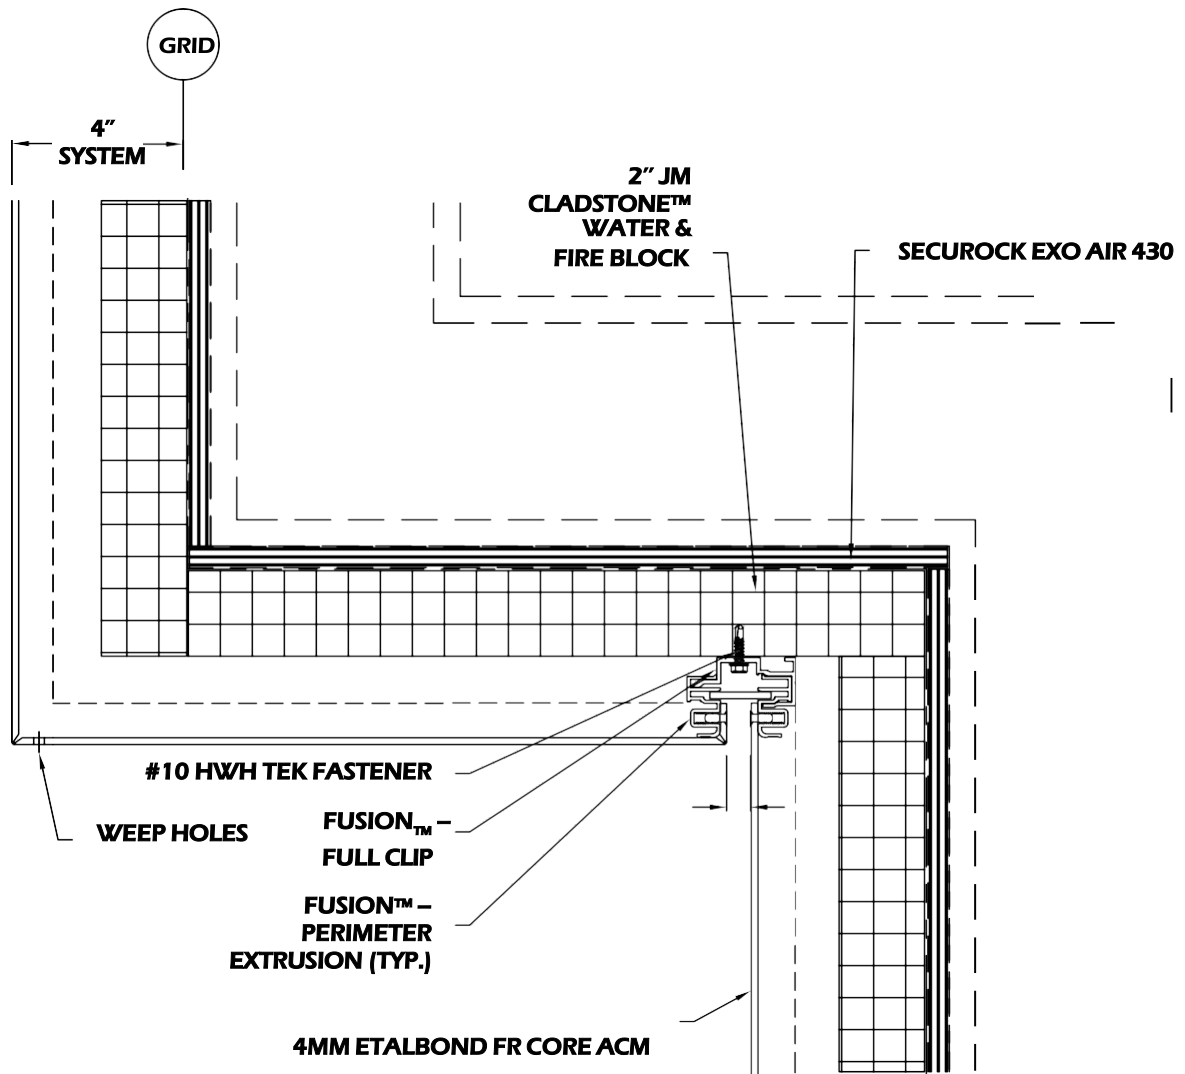

NOTES:


1. INSTALLATION TO BE COMPLETED IN ACCORDANCE WITH MANUFACTURER'S SPECIFICATIONS.
2. DO NOT SCALE DRAWING
3. THIS DRAWING IS INTENDED FOR USE BY ARCHITECTS, ENGINEERS, CONTRACTORS, CONSULTANTS AND DESIGN PROFESSIONALS FOR PLANNING PURPOSES ONLY. THIS DRAWING MAY NOT BE USED FOR CONSTRUCTION.


		150 Pine St. Grayslake, IL 60030 T: 847.478.8500 Website: www.sheetmetalsupplyltd.com E-mail: info@sheetmetalsupplyltd.com	
INFORMATION AND DETAILS STATED ARE ONLY A BASELINE FOR SYSTEM DESIGN AND INSTALLATION. MODIFICATION TO MEET PROJECT REQUIREMENTS IS THE RESPONSIBILITY OF THE DESIGNER AND ARCHITECT. SHEET MEAL SUPPLY LTD MAKES NO REPRESENTATIONS AND WARRANTIES OTHER THAN THOSE EXPRESSED HEREIN.			
PROJECT:	PLATE PANEL WALL ASSEMBLY	DATE:	01-2023
DRAWING TITLE:	SOFFIT- INSIDE CORNER	SCALE:	N.T.S.
COPYRIGHT RESERVED. THIS DRAWING REMAINS THE PROPERTY OF SHEET METAL SUPPLY LTD.		SHEET:	SMS-3

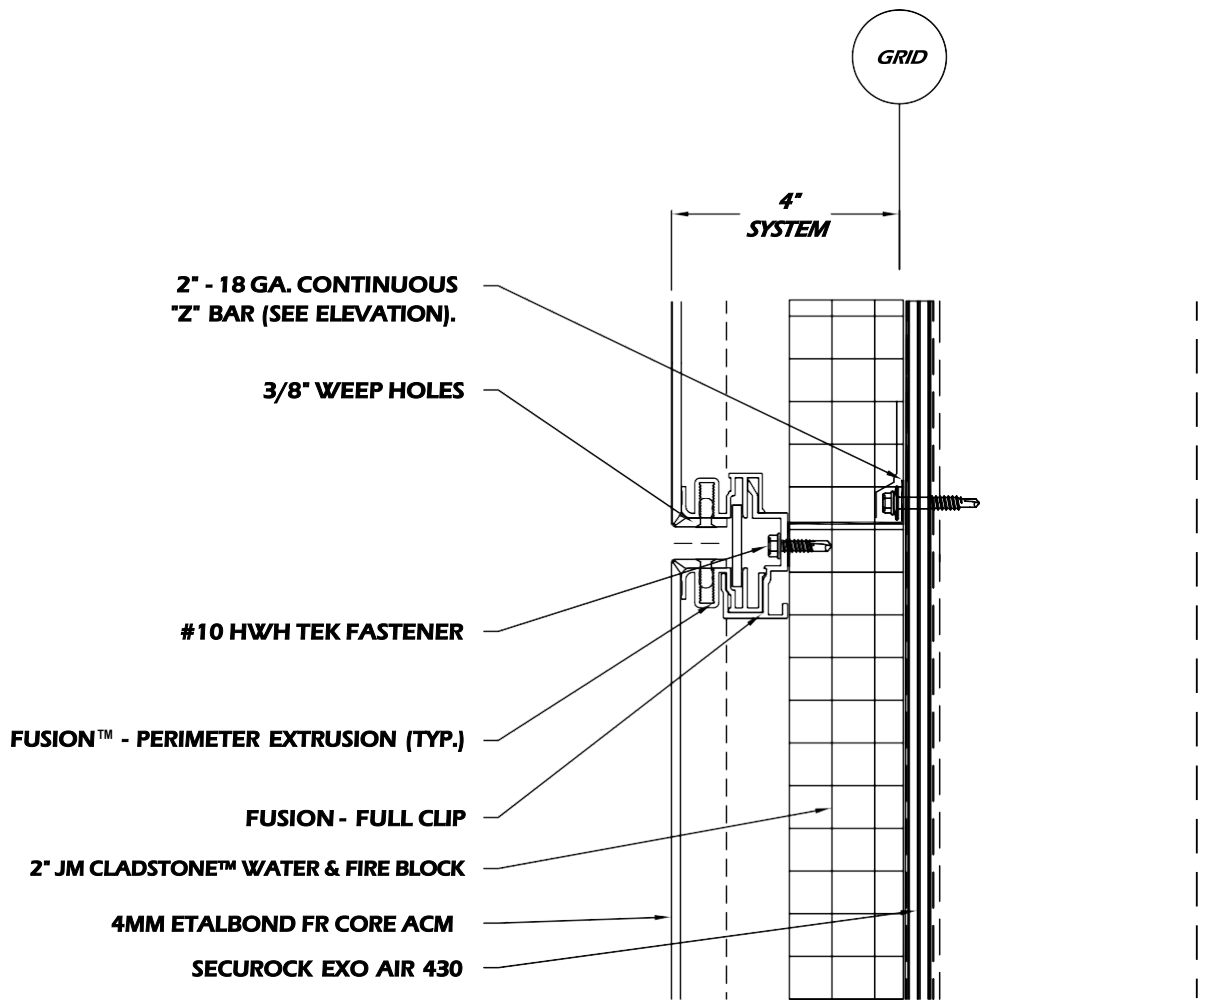


NOTES:


1. INSTALLATION TO BE COMPLETED IN ACCORDANCE WITH MANUFACTURER'S SPECIFICATIONS.
2. DO NOT SCALE DRAWING.
3. THIS DRAWING IS INTENDED FOR USE BY ARCHITECTS, ENGINEERS, CONTRACTORS, CONSULTANTS AND DESIGN PROFESSIONALS FOR PLANNING PURPOSES ONLY. THIS DRAWING MAY NOT BE USED FOR CONSTRUCTION.

		150 Pine St. Grayslake, IL 60030 T: 847.478.8500 Website: www.sheetmetalsupplyltd.com E-mail: info@sheetmetalsupplyltd.com	
INFORMATION AND DETAILS STATED ARE ONLY A BASELINE FOR SYSTEM DESIGN AND INSTALLATION. MODIFICATION TO MEET PROJECT REQUIREMENTS IS THE RESPONSIBILITY OF THE DESIGNER AND ARCHITECT. SHEET MEAL SUPPLY LTD MAKES NO REPRESENTATIONS AND WARRANTIES OTHER THAN THOSE EXPRESSED HEREIN.			
PROJECT:	WALL ASSEMBLY	DATE:	01-2023
DRAWING TITLE:	TYPICAL JOINT HORIZONTAL	SCALE:	N.T.S.
COPYRIGHT RESERVED. THIS DRAWING REMAINS THE PROPERTY OF SHEET METAL SUPPLY LTD.		SHEET:	SMS-4

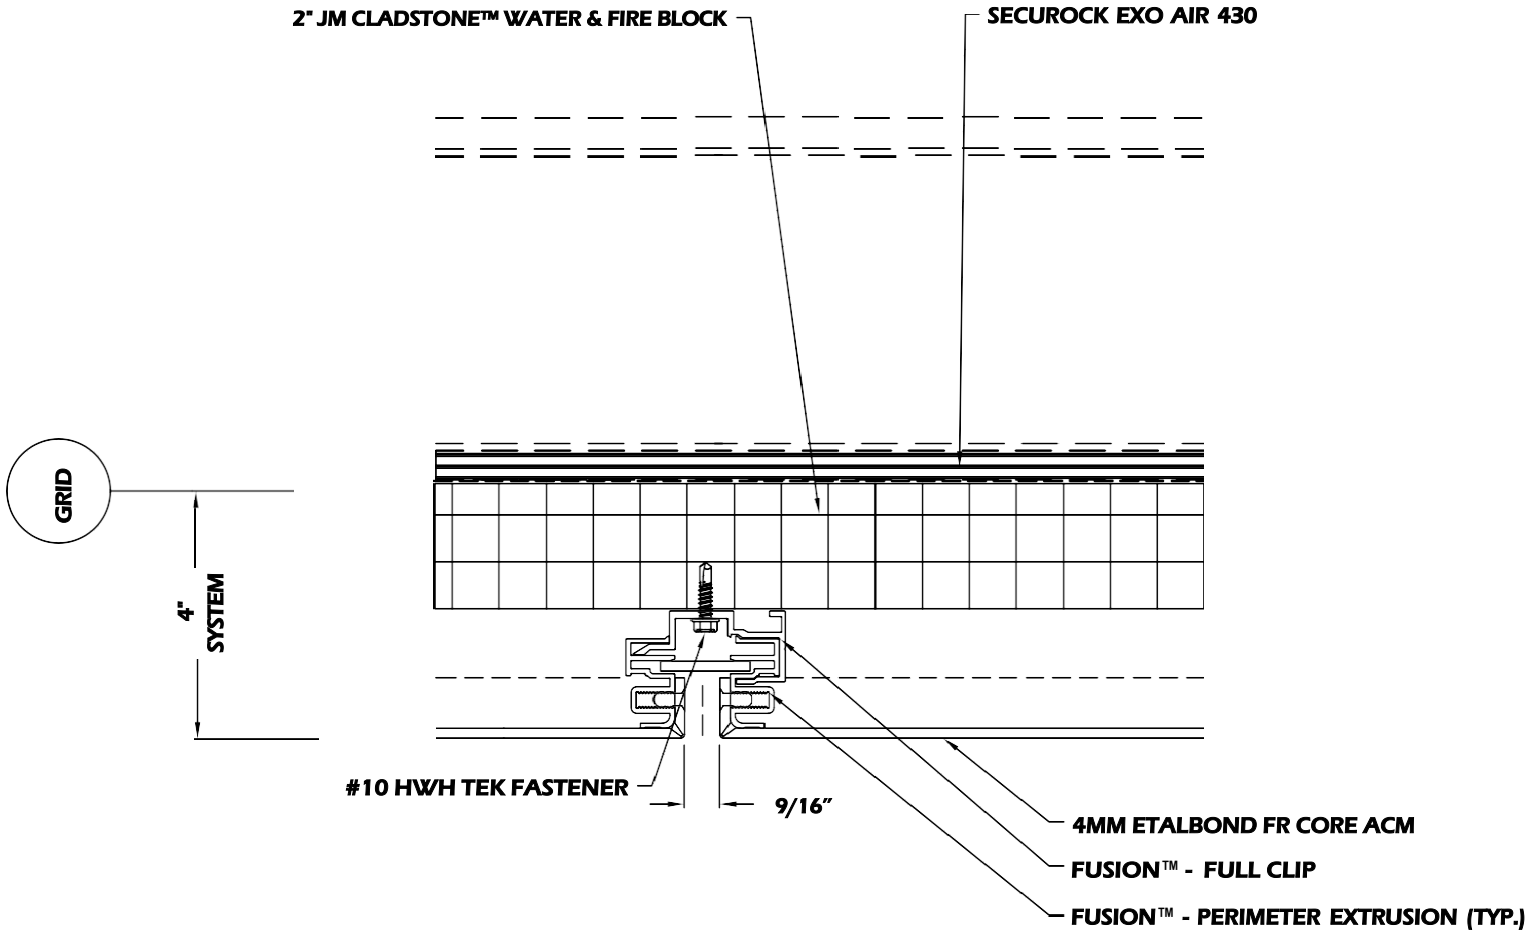


- NOTES:
1. INSTALLATION TO BE COMPLETED IN ACCORDANCE WITH MANUFACTURER'S SPECIFICATIONS.
 2. DO NOT SCALE DRAWING.
 3. THIS DRAWING IS INTENDED FOR USE BY ARCHITECTS, ENGINEERS, CONTRACTORS, CONSULTANTS AND DESIGN PROFESSIONALS FOR PLANNING PURPOSES ONLY. THIS DRAWING MAY NOT BE USED FOR CONSTRUCTION.


	150 Pine St. Grayslake, IL 60030 T: 847.478.8500 Website: www.sheetmetalsupplyltd.com E-mail: info@sheetmetalsupplyltd.com		
	INFORMATION AND DETAILS STATED ARE ONLY A BASELINE FOR SYSTEM DESIGN AND INSTALLATION. MODIFICATION TO MEET PROJECT REQUIREMENTS IS THE RESPONSIBILITY OF THE DESIGNER AND ARCHITECT. SHEET MEAL SUPPLY LTD MAKES NO REPRESENTATIONS AND WARRANTIES OTHER THAN THOSE EXPRESSED HEREIN.		
PROJECT:	WALL ASSEMBLY	DATE:	01-2023
DRAWING TITLE:	TYPICAL JOINT - VERTICAL	SCALE:	N.T.S.
COPYRIGHT RESERVED. THIS DRAWING REMAINS THE PROPERTY OF SHEET METAL SUPPLY LTD.		SHEET:	SMS-5

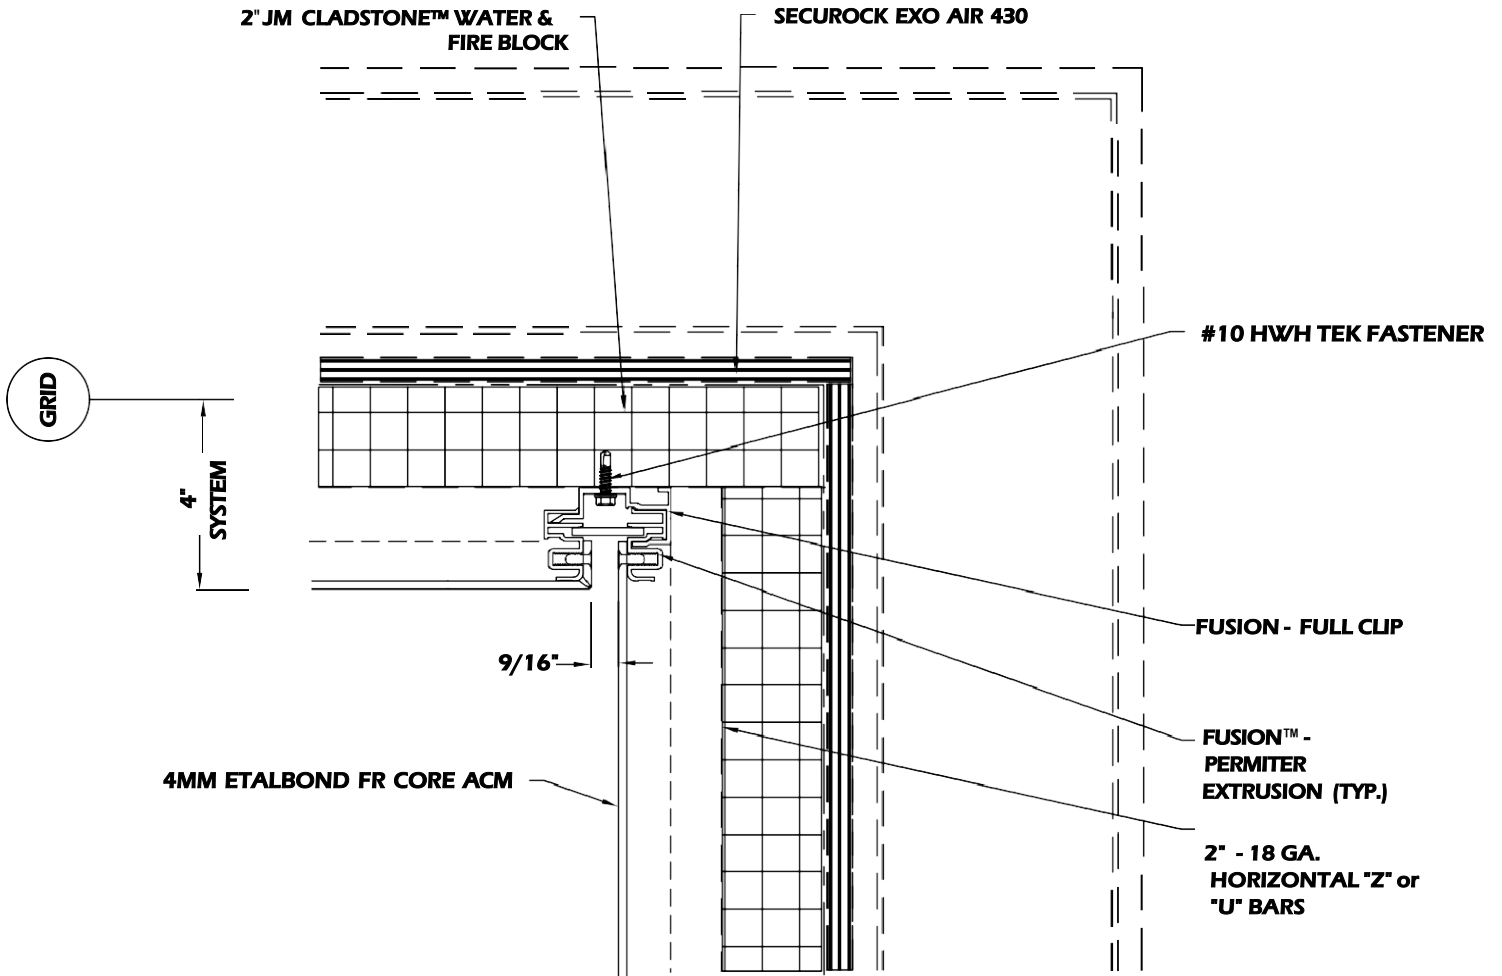

NOTES:


1. INSTALLATION TO BE COMPLETED IN ACCORDANCE WITH MANUFACTURER'S SPECIFICATIONS.
2. DO NOT SCALE DRAWING.
3. THIS DRAWING IS INTENDED FOR USE BY ARCHITECTS, ENGINEERS, CONTRACTORS, CONSULTANTS AND DESIGN PROFESSIONALS FOR PLANNING PURPOSES ONLY. THIS DRAWING MAY NOT BE USED FOR CONSTRUCTION.


	150 Pine St. Grayslake, IL 60030 T: 847.478.8500 Website: www.sheetmetalsupplyltd.com E-mail: info@sheetmetalsupplyltd.com		
	INFORMATION AND DETAILS STATED ARE ONLY A BASELINE FOR SYSTEM DESIGN AND INSTALLATION. MODIFICATION TO MEET PROJECT REQUIREMENTS IS THE RESPONSIBILITY OF THE DESIGNER AND ARCHITECT. SHEET MEAL SUPPLY LTD MAKES NO REPRESENTATIONS AND WARRANTIES OTHER THAN THOSE EXPRESSED HEREIN.		
PROJECT:	WALL ASSEMBLY	DATE:	01-2023
DRAWING TITLE:	INSIDE CORNER- PLAN VIEW	SCALE:	N.T.S.
COPYRIGHT RESERVED. THIS DRAWING REMAINS THE PROPERTY OF SHEET METAL SUPPLY LTD.		SHEET:	SMS-6

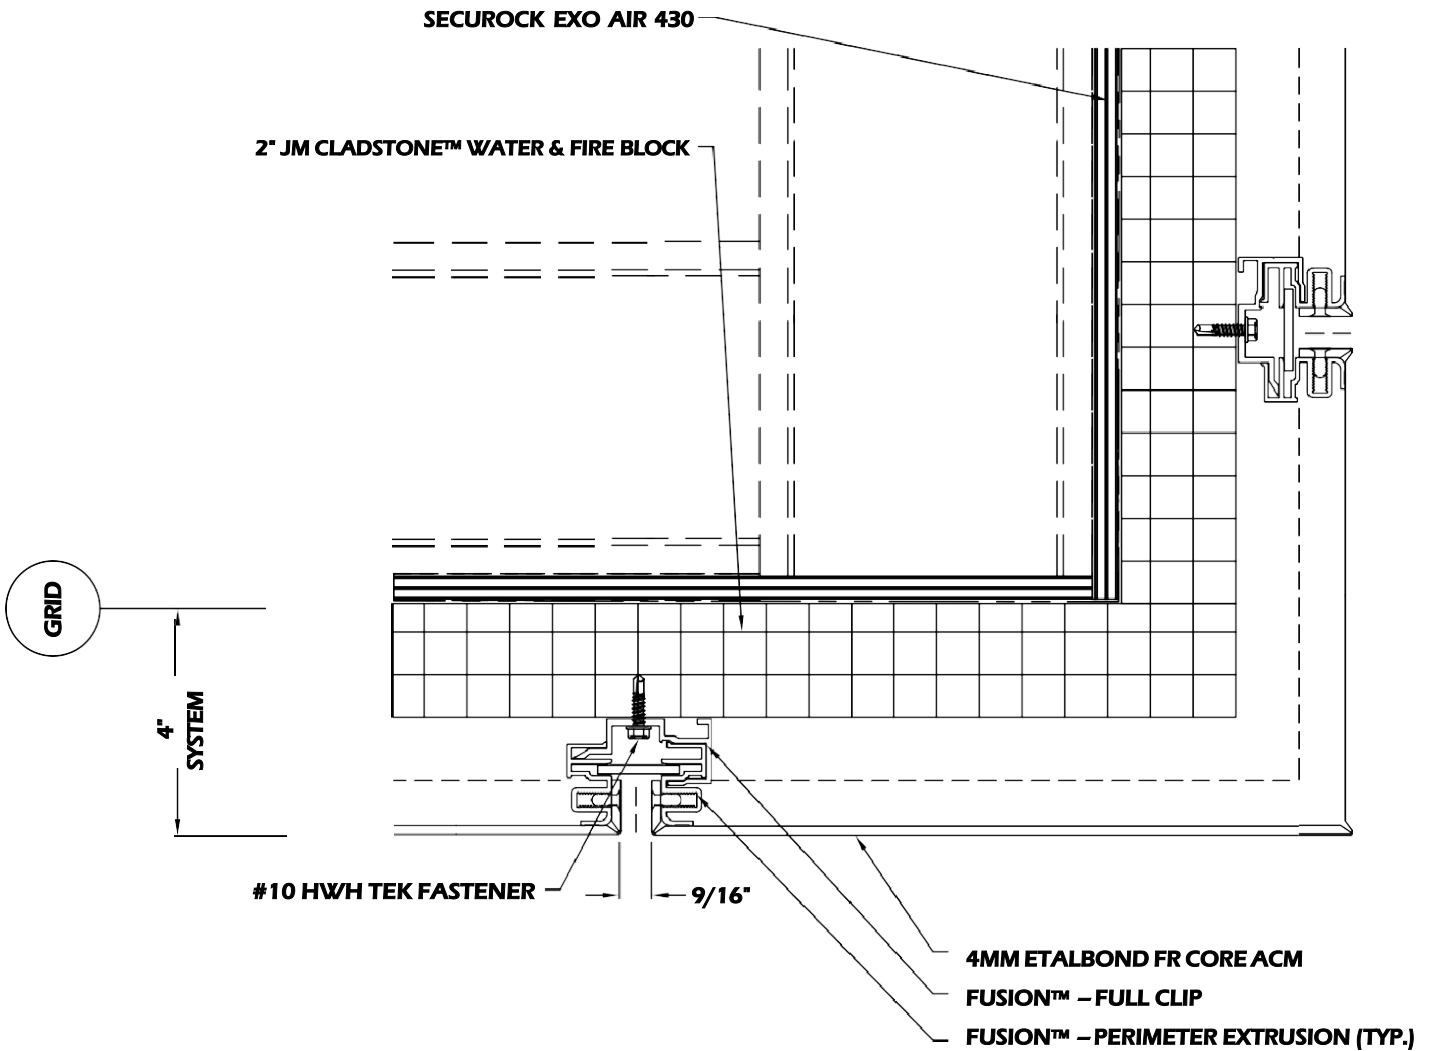

NOTES:


1. INSTALLATION TO BE COMPLETED IN ACCORDANCE WITH MANUFACTURER'S SPECIFICATIONS.
2. DO NOT SCALE DRAWING.
3. THIS DRAWING IS INTENDED FOR USE BY ARCHITECTS, ENGINEERS, CONTRACTORS, CONSULTANTS AND DESIGN PROFESSIONALS FOR PLANNING PURPOSES ONLY. THIS DRAWING MAY NOT BE USED FOR CONSTRUCTION.


	150 Pine St. Grayslake, IL 60030 T: 847.478.8500 Website: www.sheetmetalsupplyltd.com E-mail: info@sheetmetalsupplyltd.com		
	INFORMATION AND DETAILS STATED ARE ONLY A BASELINE FOR SYSTEM DESIGN AND INSTALLATION. MODIFICATION TO MEET PROJECT REQUIREMENTS IS THE RESPONSIBILITY OF THE DESIGNER AND ARCHITECT. SHEET METAL SUPPLY LTD MAKES NO REPRESENTATIONS AND WARRANTIES OTHER THAN THOSE EXPRESSED HEREIN.		
PROJECT:	WALL ASSEMBLY	DATE:	01-2023
DRAWING TITLE:	OUTSIDE CORNER- PLAN VIEW	SCALE:	N.T.S.
COPYRIGHT RESERVED. THIS DRAWING REMAINS THE PROPERTY OF SHEET METAL SUPPLY LTD.		SHEET:	SMS-7

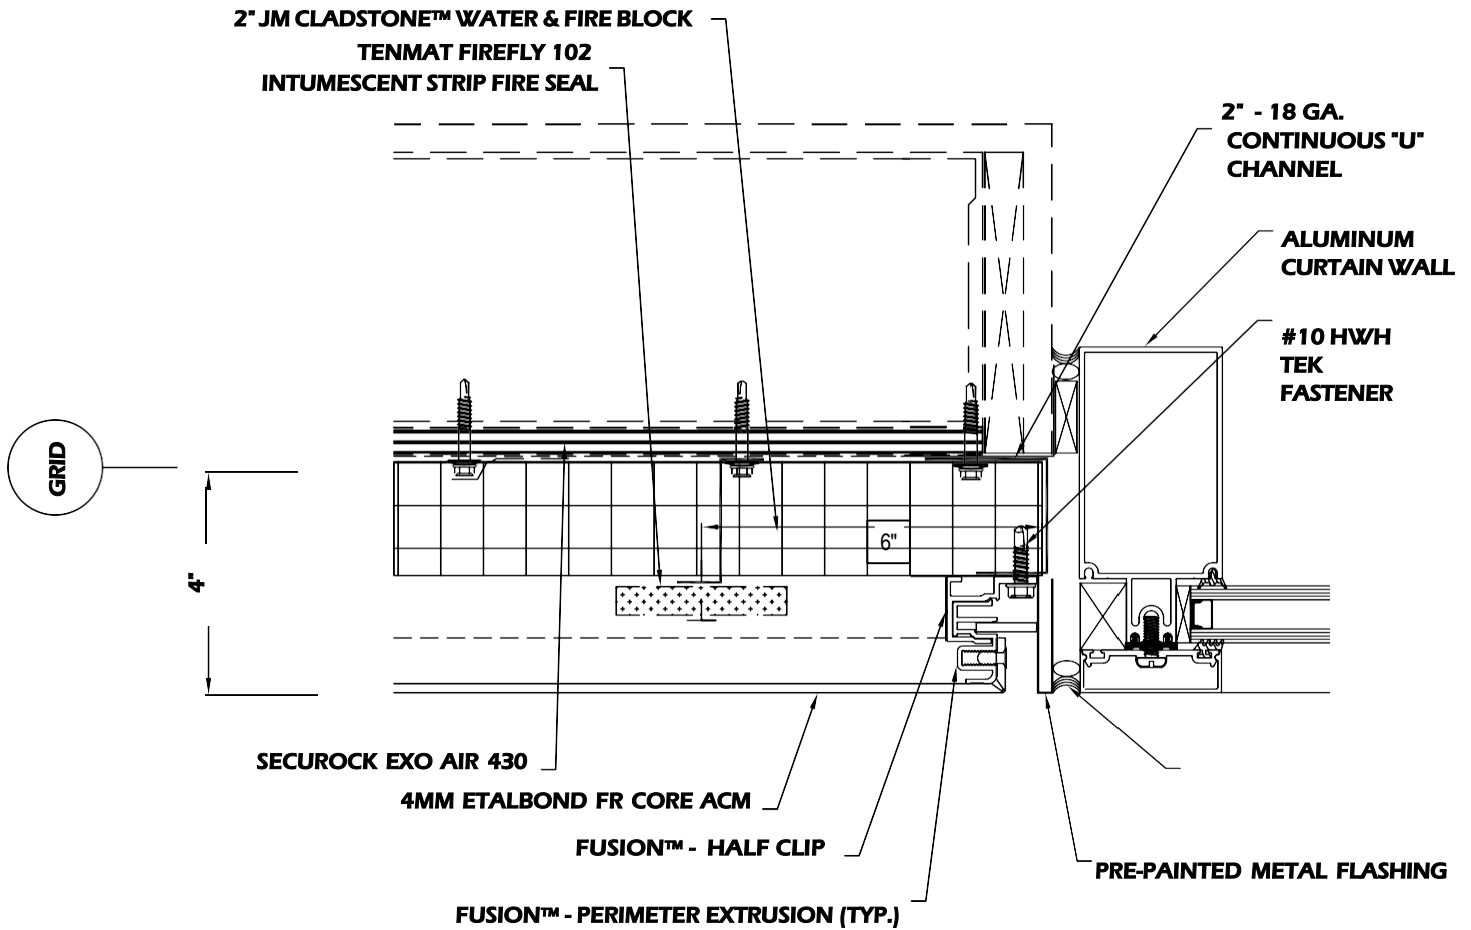

NOTES:

1. INSTALLATION TO BE COMPLETED IN ACCORDANCE WITH MANUFACTURER'S SPECIFICATIONS.
2. DO NOT SCALE DRAWING.
3. THIS DRAWING IS INTENDED FOR USE BY ARCHITECTS, ENGINEERS, CONTRACTORS, CONSULTANTS AND DESIGN PROFESSIONALS FOR PLANNING PURPOSES ONLY. THIS DRAWING MAY NOT BE USED FOR CONSTRUCTION.


	150 Pine St. Grayslake, IL 60030 T: 847.478.8500 Website: www.sheetmetalsupplyltd.com E-mail: info@sheetmetalsupplyltd.com	
	INFORMATION AND DETAILS STATED ARE ONLY A BASELINE FOR SYSTEM DESIGN AND INSTALLATION. MODIFICATION TO MEET PROJECT REQUIREMENTS IS THE RESPONSIBILITY OF THE DESIGNER AND ARCHITECT. SHEET MEAL SUPPLY LTD MAKES NO REPRESENTATIONS AND WARRANTIES OTHER THAN THOSE EXPRESSED HEREIN.	
PROJECT:	WALL ASSEMBLY	DATE: 01-2023
DRAWING TITLE:	JAMB – PLAN VIEW	SCALE: N.T.S.
COPYRIGHT RESERVED. THIS DRAWING REMAINS THE PROPERTY OF SHEET METAL SUPPLY LTD.		SHEET: SMS-8

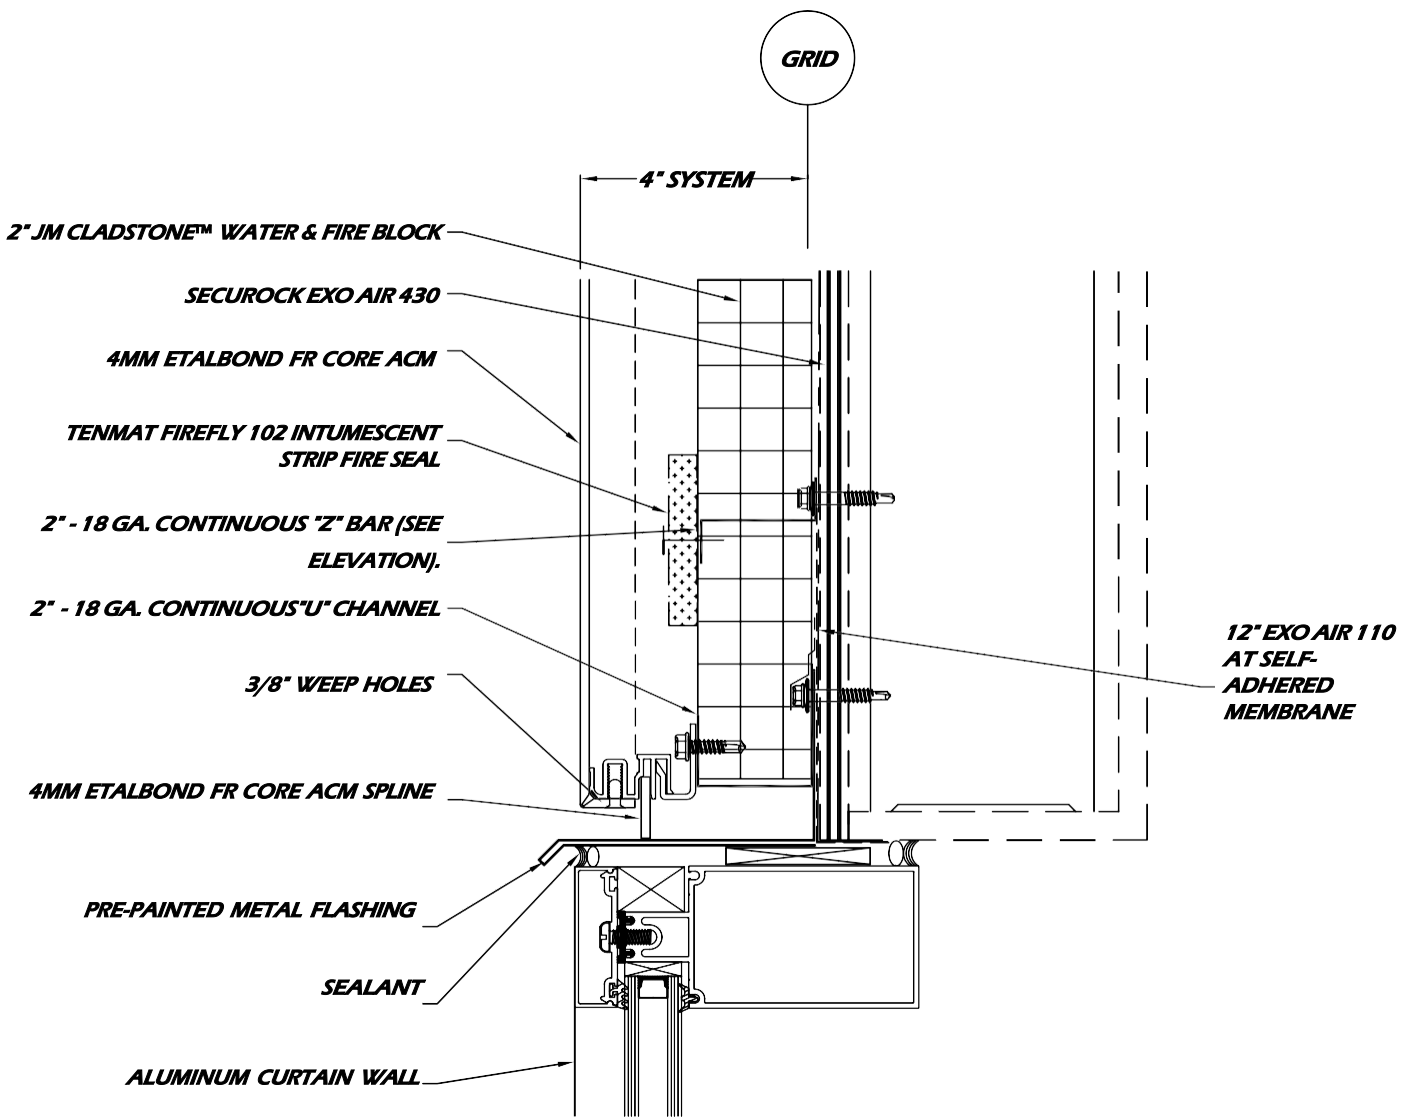

NOTES:


1. INSTALLATION TO BE COMPLETED IN ACCORDANCE WITH MANUFACTURER'S SPECIFICATIONS.
2. DO NOT SCALE DRAWING.
3. THIS DRAWING IS INTENDED FOR USE BY ARCHITECTS, ENGINEERS, CONTRACTORS, CONSULTANTS AND DESIGN PROFESSIONALS FOR PLANNING PURPOSES ONLY. THIS DRAWING MAY NOT BE USED FOR CONSTRUCTION.

SMS	150 Pine St. Grayslake, IL 60030	
	T: 847.478.8500	
	Website: www.sheetmetalsupplyltd.com	
	E-mail: info@sheetmetalsupplyltd.com	
INFORMATION AND DETAILS STATED ARE ONLY A BASELINE FOR SYSTEM DESIGN AND INSTALLATION. MODIFICATION TO MEET PROJECT REQUIREMENTS IS THE RESPONSIBILITY OF THE DESIGNER AND ARCHITECT. SHEET MEAL SUPPLY LTD MAKES NO REPRESENTATIONS AND WARRANTIES OTHER THAN THOSE EXPRESSED HEREIN.		
PROJECT:	WALL ASSEMBLY	DATE: 01-2023
DRAWING TITLE:	OPENING HEAD – SECTION VIEW	SCALE: N.T.S.
COPYRIGHT RESERVED. THIS DRAWING REMAINS THE PROPERTY OF SHEET METAL SUPPLY LTD.		SHEET: SMS-9

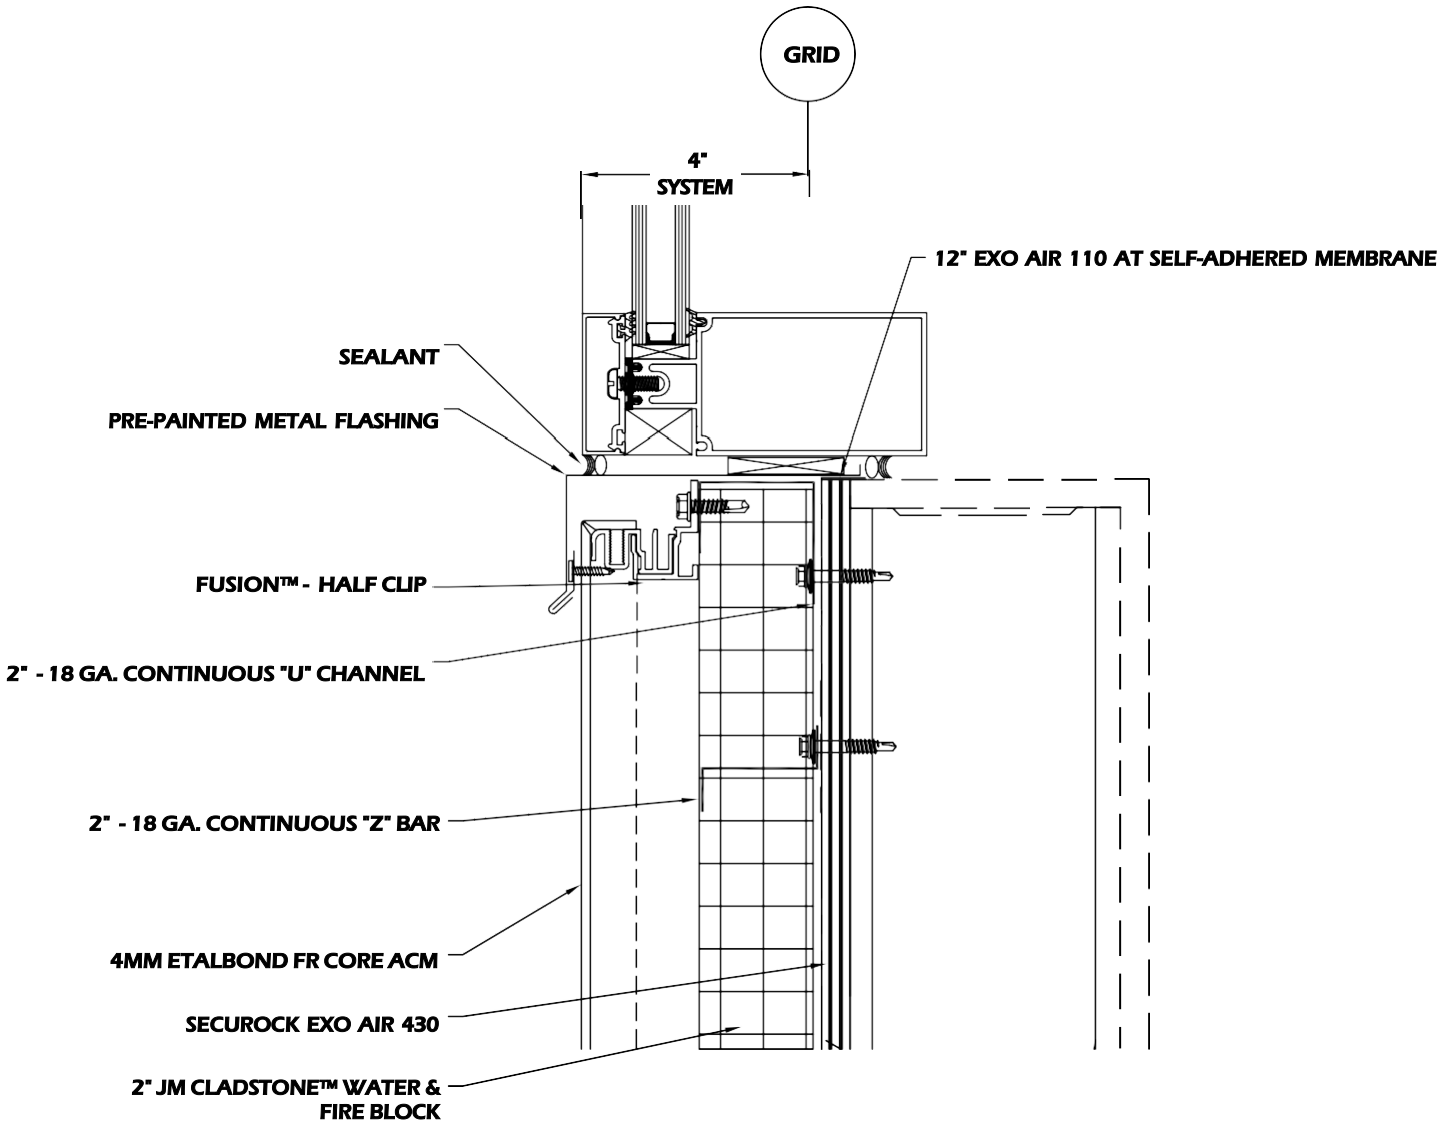

NOTES:

1. INSTALLATION TO BE COMPLETED IN ACCORDANCE WITH MANUFACTURER'S SPECIFICATIONS.
2. DO NOT SCALE DRAWING.
3. THIS DRAWING IS INTENDED FOR USE BY ARCHITECTS, ENGINEERS, CONTRACTORS, CONSULTANTS AND DESIGN PROFESSIONALS FOR PLANNING PURPOSES ONLY. THIS DRAWING MAY NOT BE USED FOR CONSTRUCTION.

		150 Pine St. Grayslake, IL 60030 T: 847.478.8500 Website: www.sheetmetalsupplyltd.com E-mail: info@sheetmetalsupplyltd.com		
INFORMATION AND DETAILS STATED ARE ONLY A BASELINE FOR SYSTEM DESIGN AND INSTALLATION. MODIFICATION TO MEET PROJECT REQUIREMENTS IS THE RESPONSIBILITY OF THE DESIGNER AND ARCHITECT. SHEET MEAL SUPPLY LTD MAKES NO REPRESENTATIONS AND WARRANTIES OTHER THAN THOSE EXPRESSED HEREIN.				
PROJECT:	WALL ASSEMBLY		DATE:	01-2023
DRAWING TITLE:	OPENING BOTTOM – SECTION VIEW		SCALE:	N.T.S.
COPYRIGHT RESERVED. THIS DRAWING REMAINS THE PROPERTY OF SHEET METAL SUPPLY LTD.			SHEET:	SMS-10